


- Key:**
- ⊗ Proposed Turbine Locations
  - Planning Application Boundary
  - ▭ Land Ownership Boundary
  - Crane Hard-standing
  - Access Track
  - ⊗ Existing Turbine Locations
  - Existing Access Track

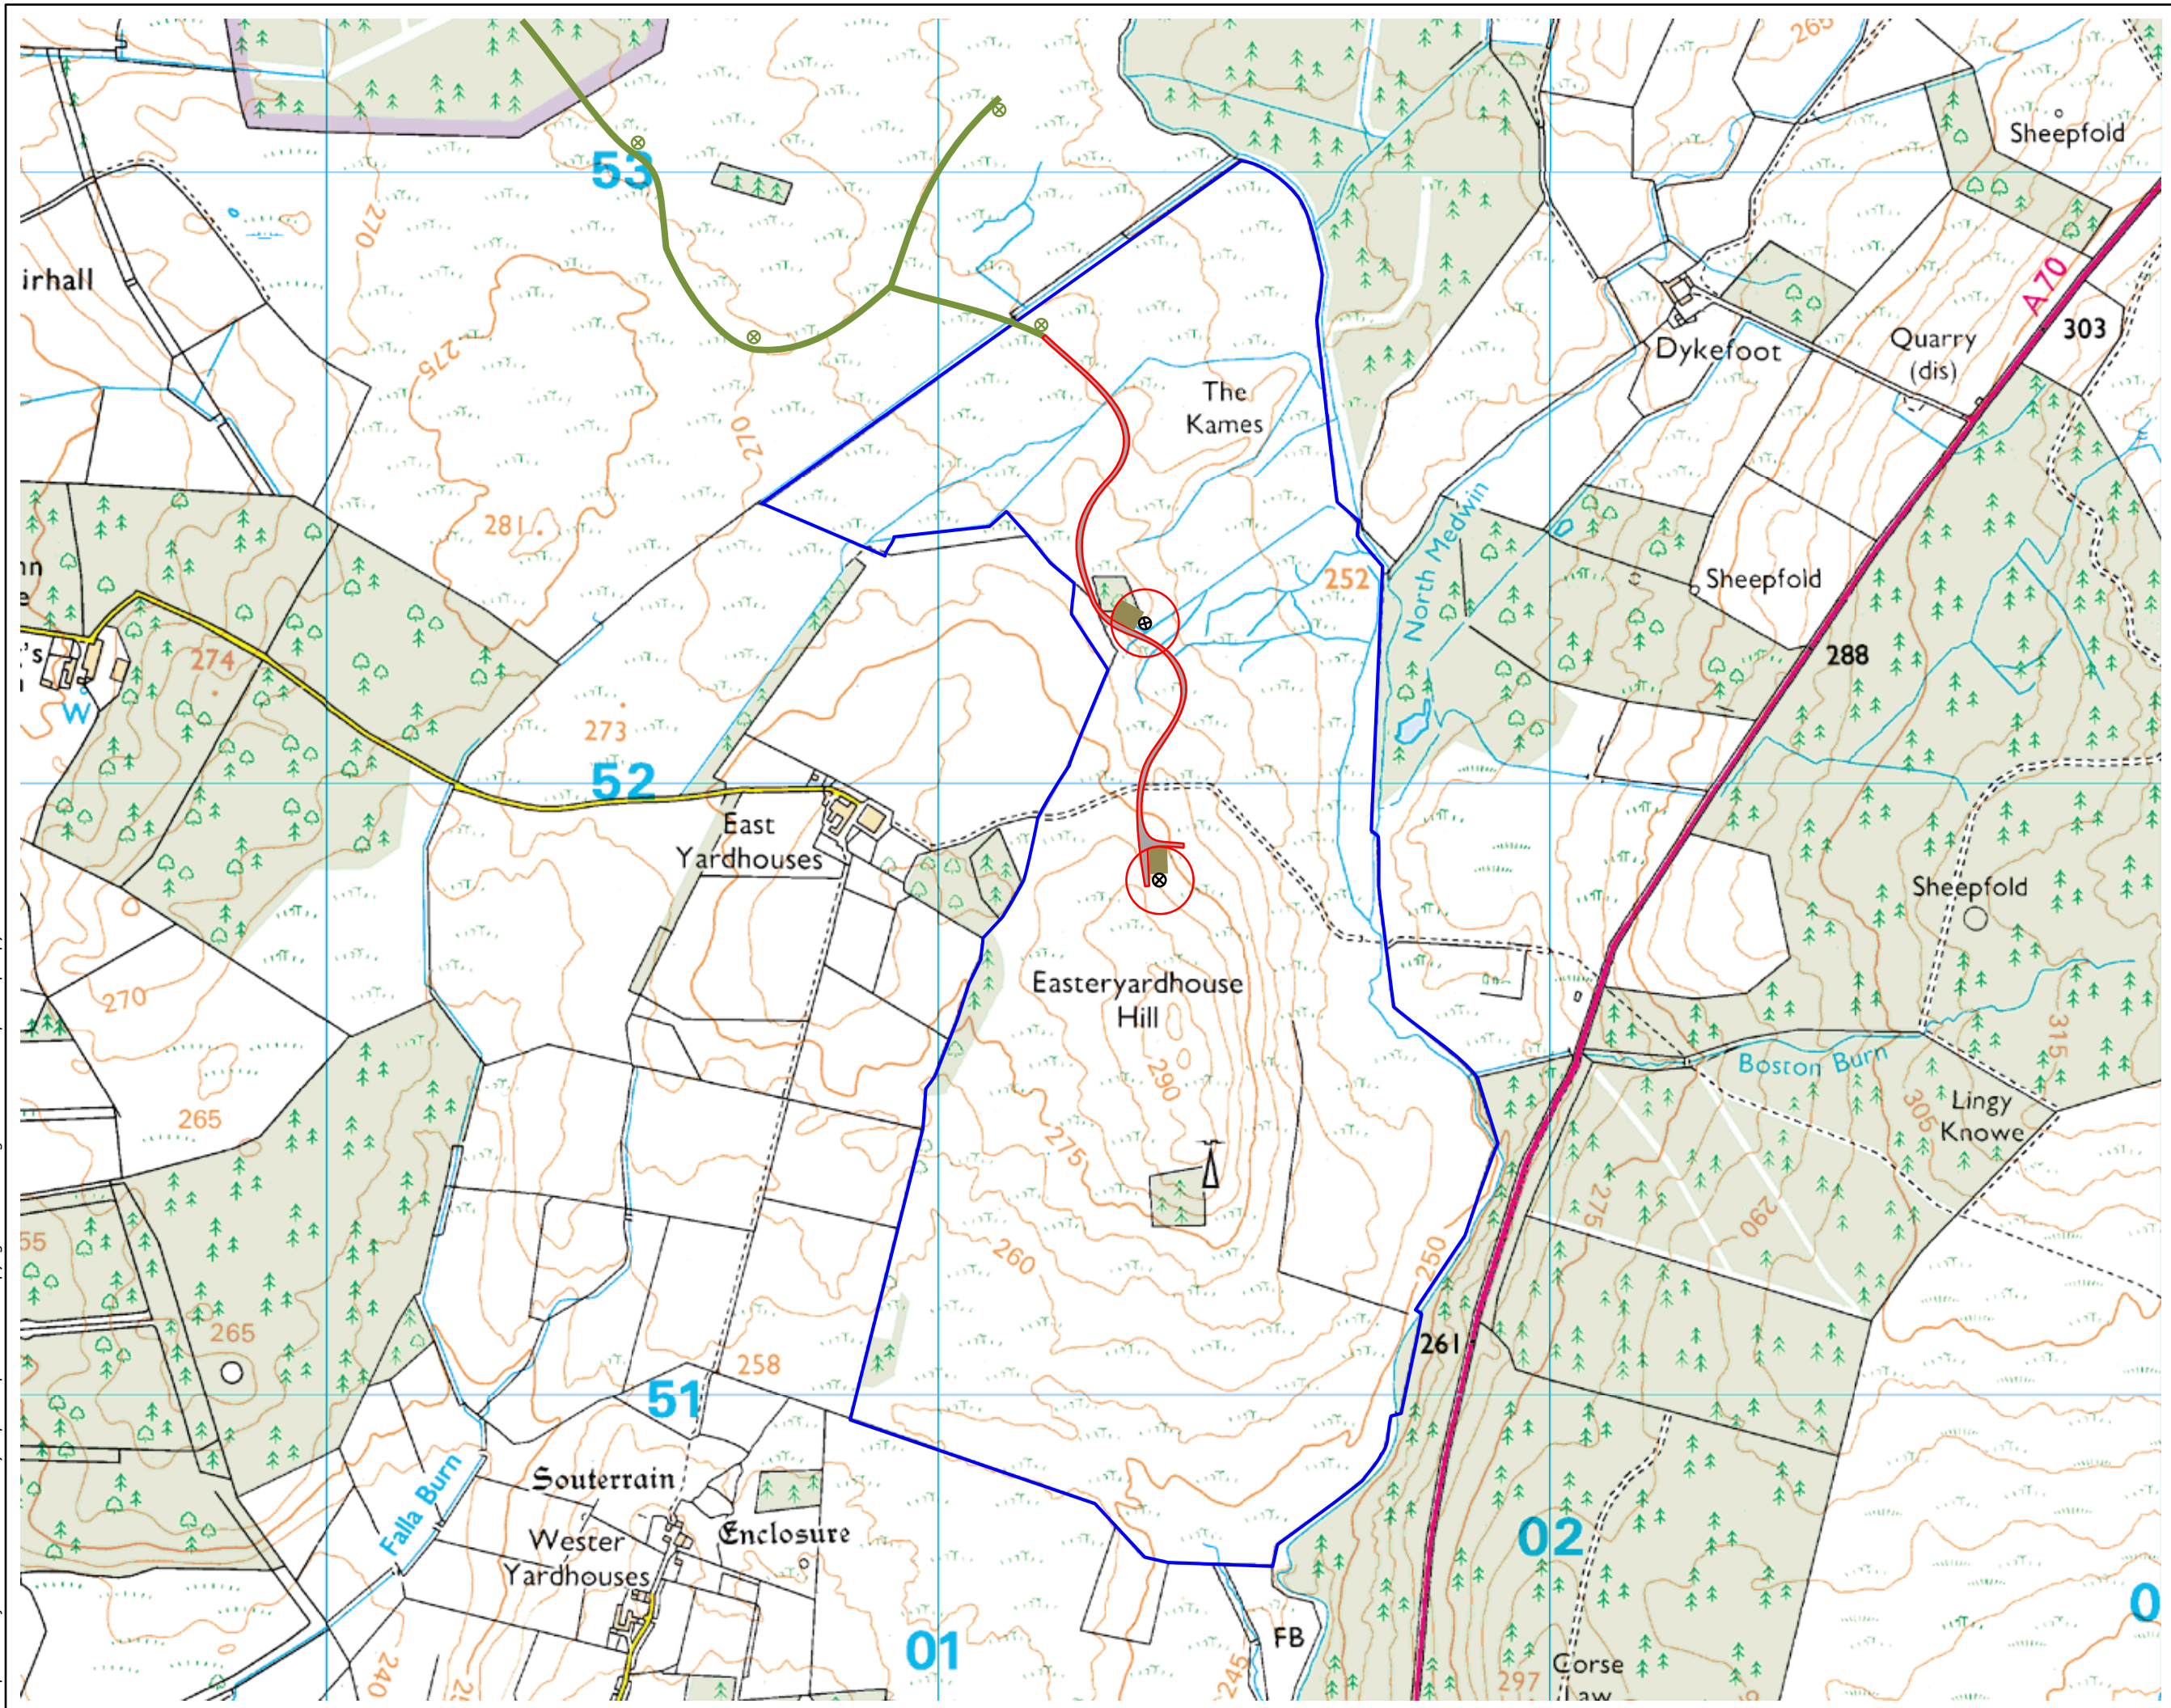

1:10000 scale @ A3  
0 250m

**Muirhall Wind Farm  
Extension  
Location Plan**